


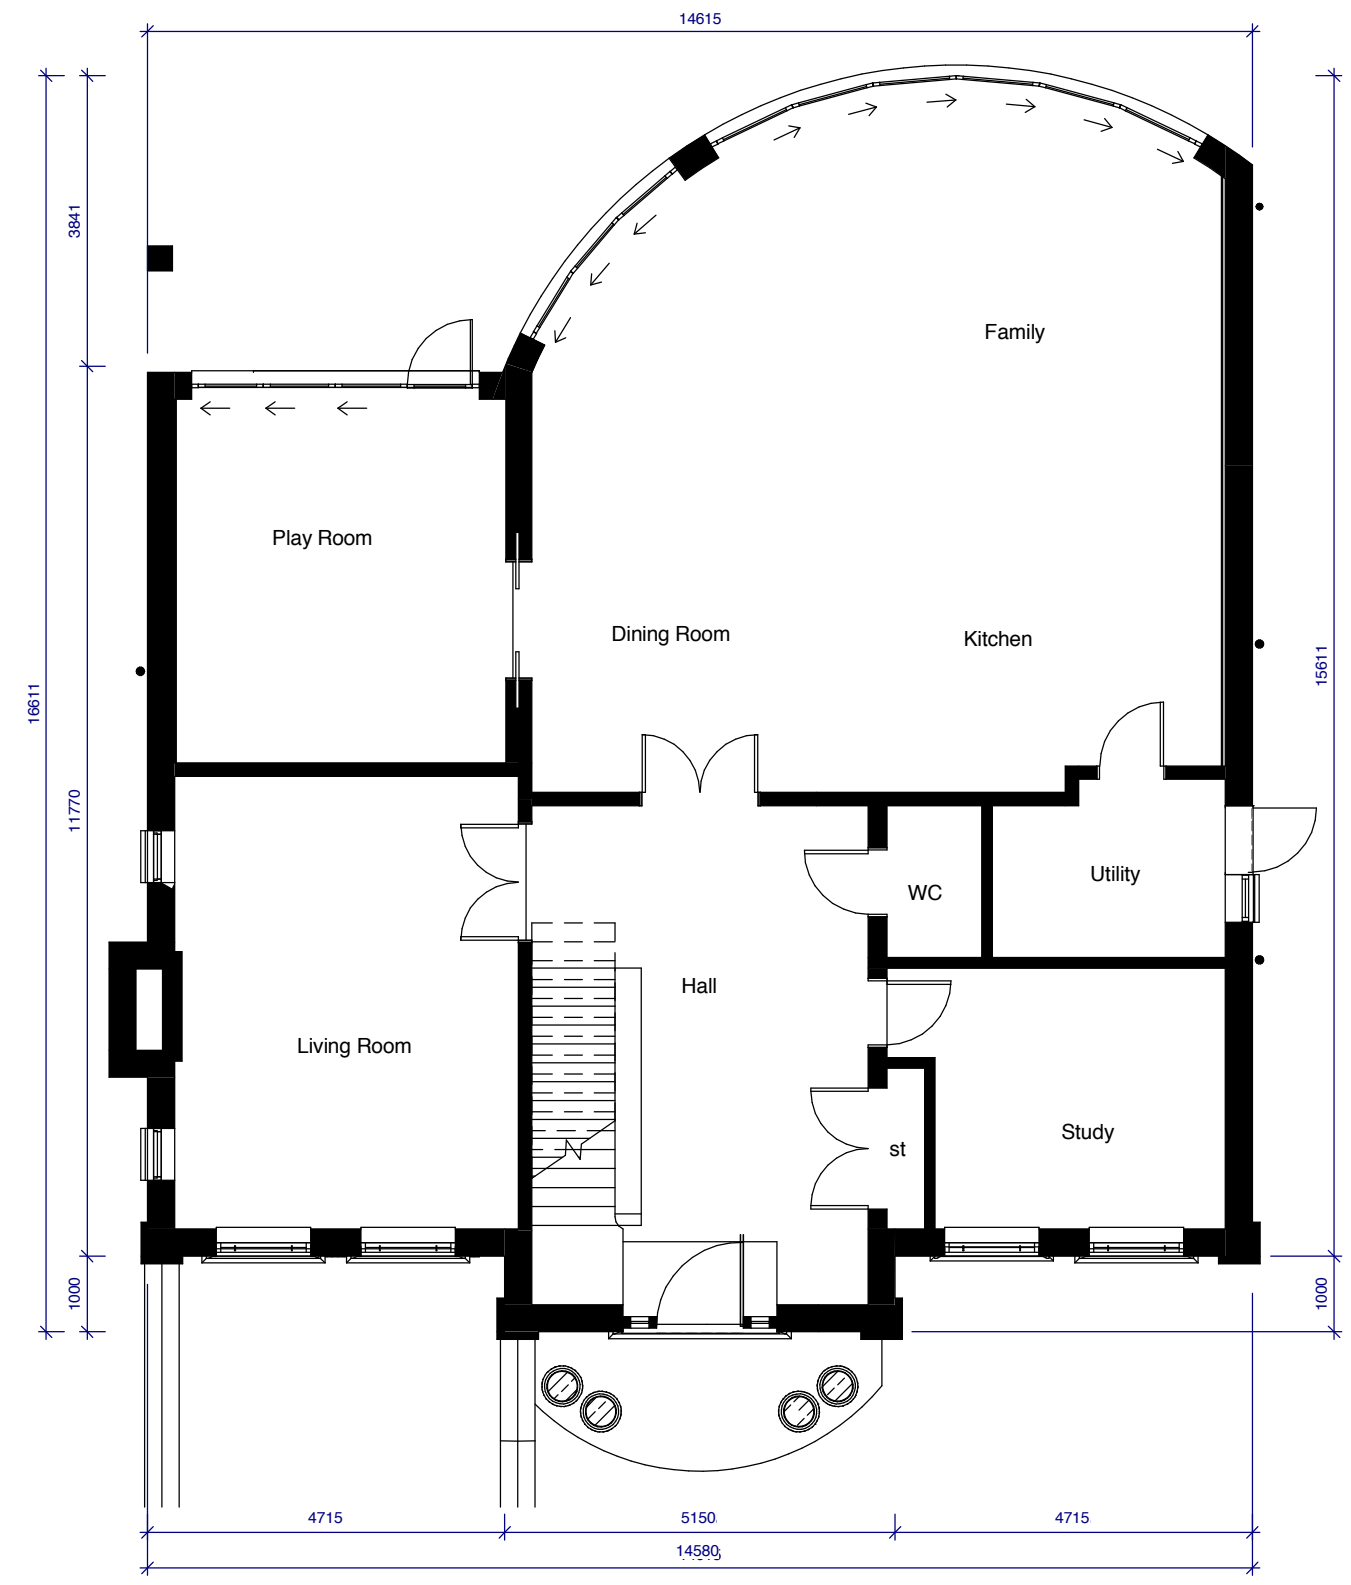


Basement Floor Plan
Scale 1:100

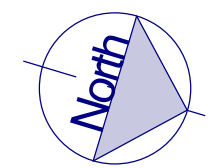


Ground Floor Plan
Scale 1:100

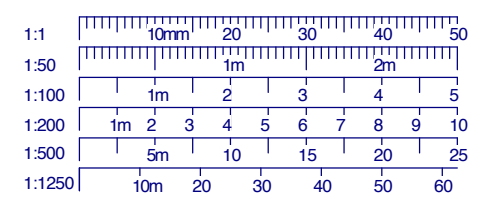

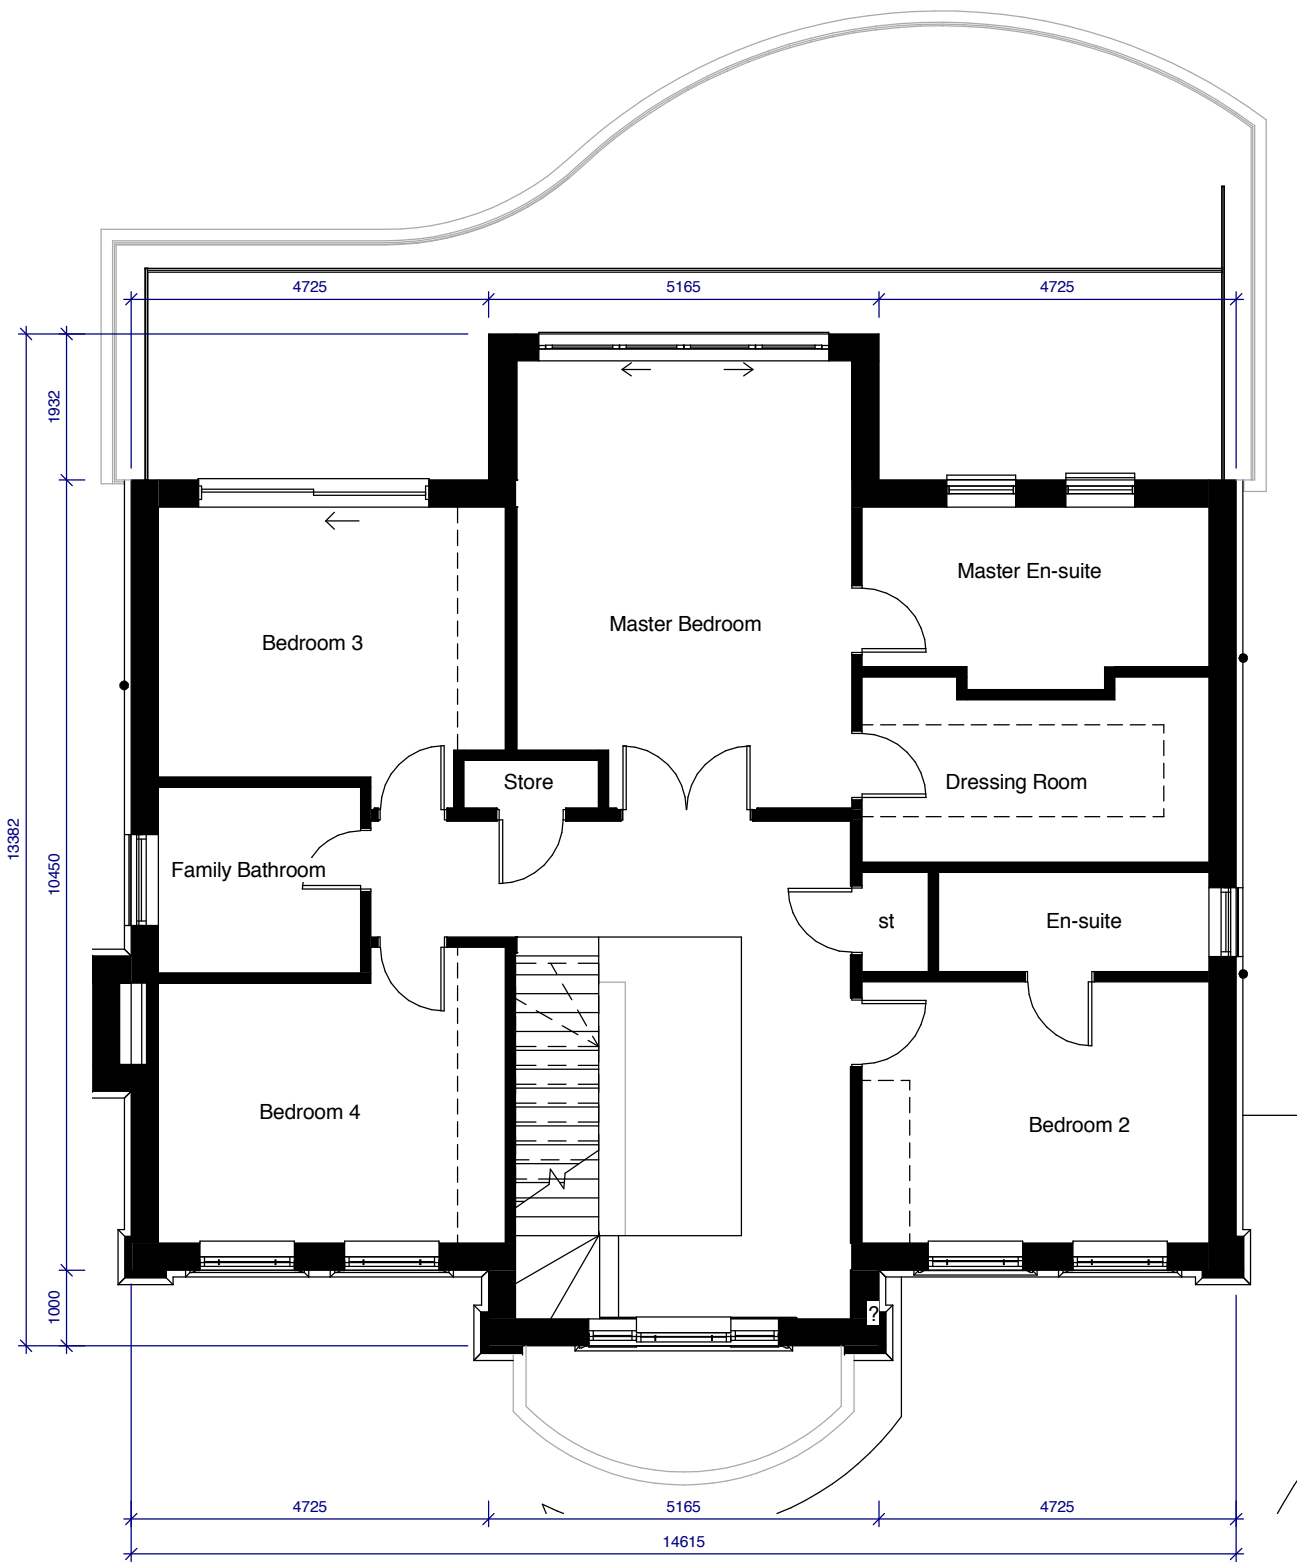

First Floor Plan
Scale 1:100

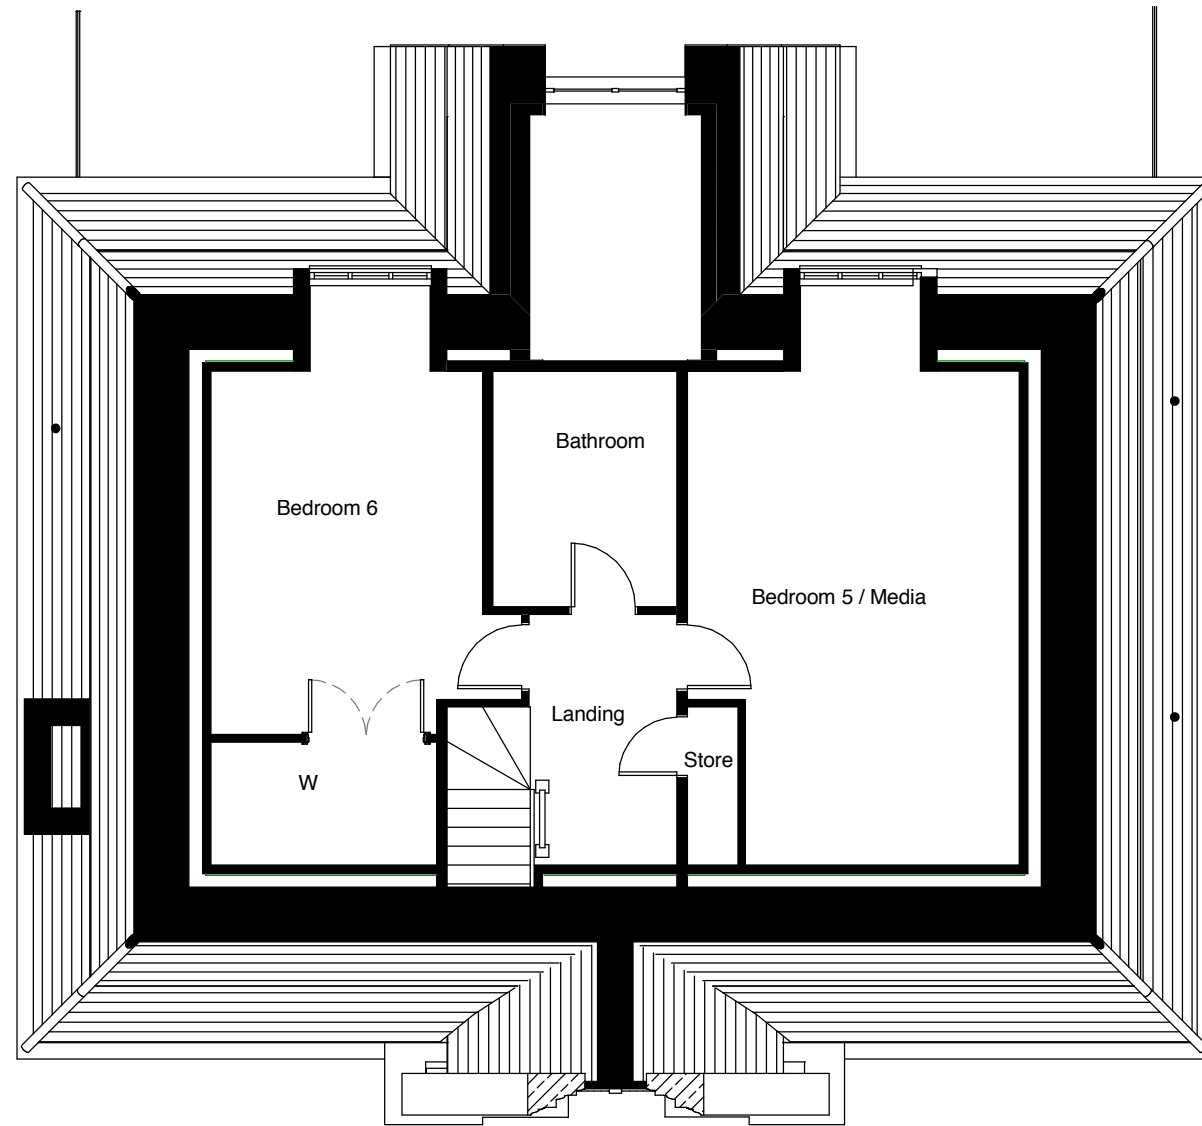

Second Floor Plan
Scale 1:100

